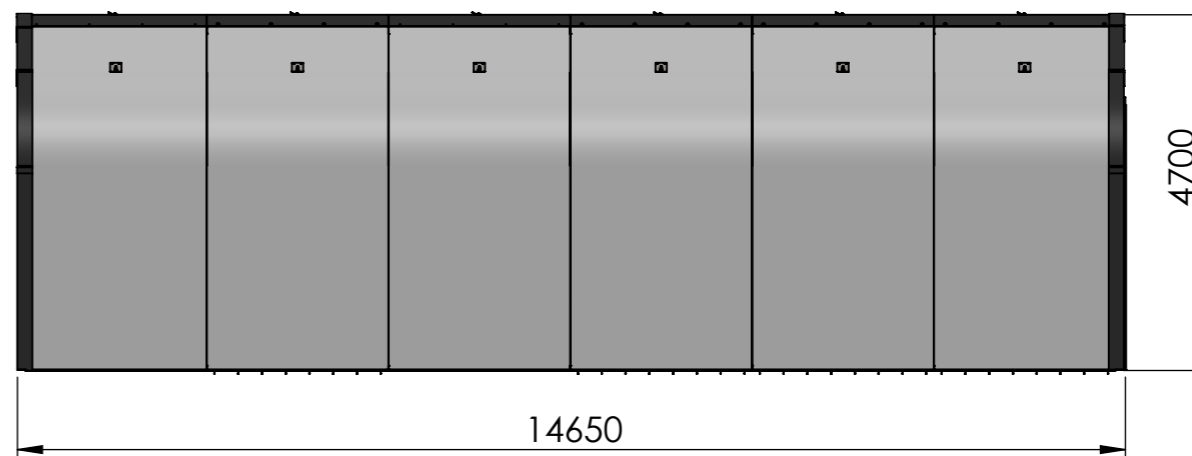
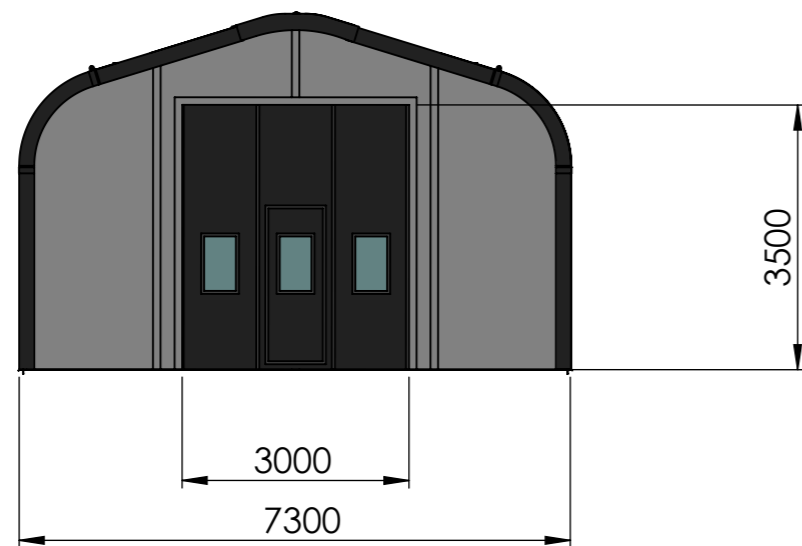

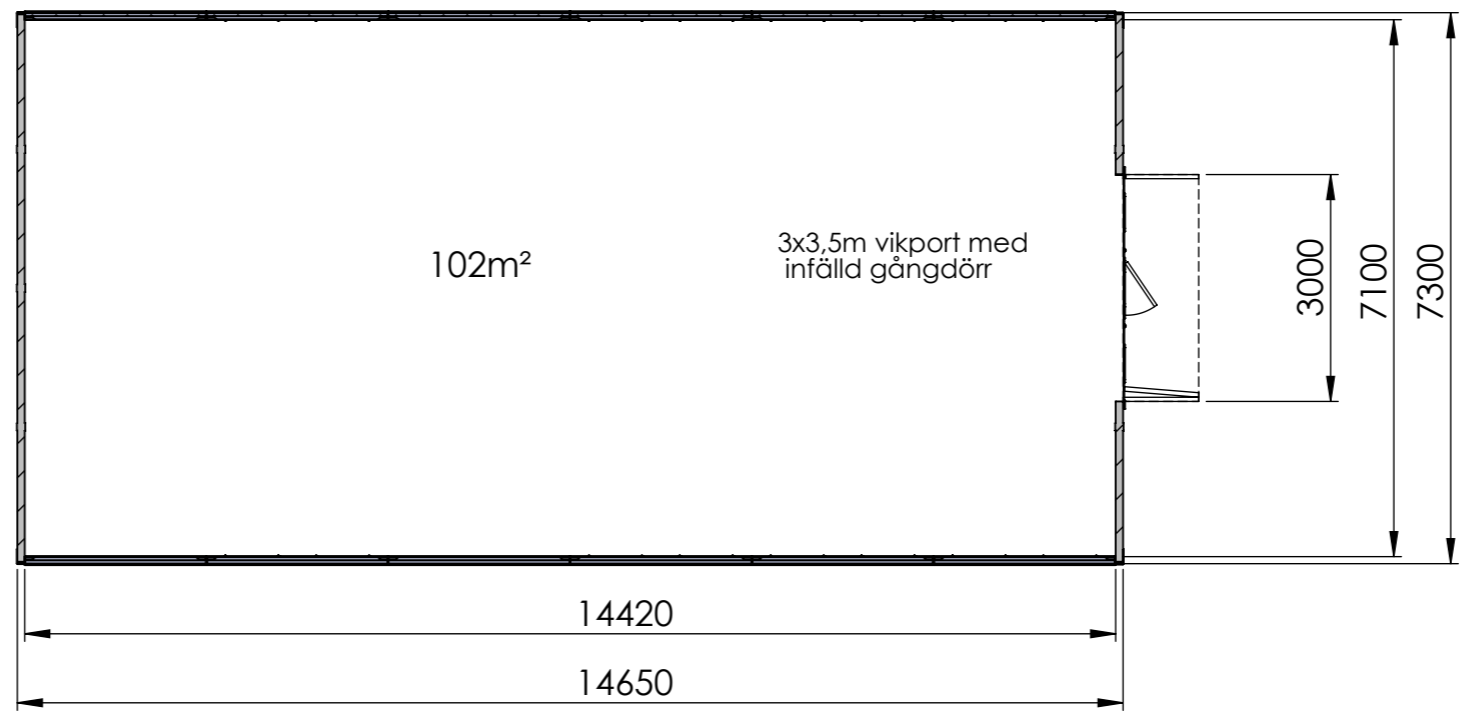
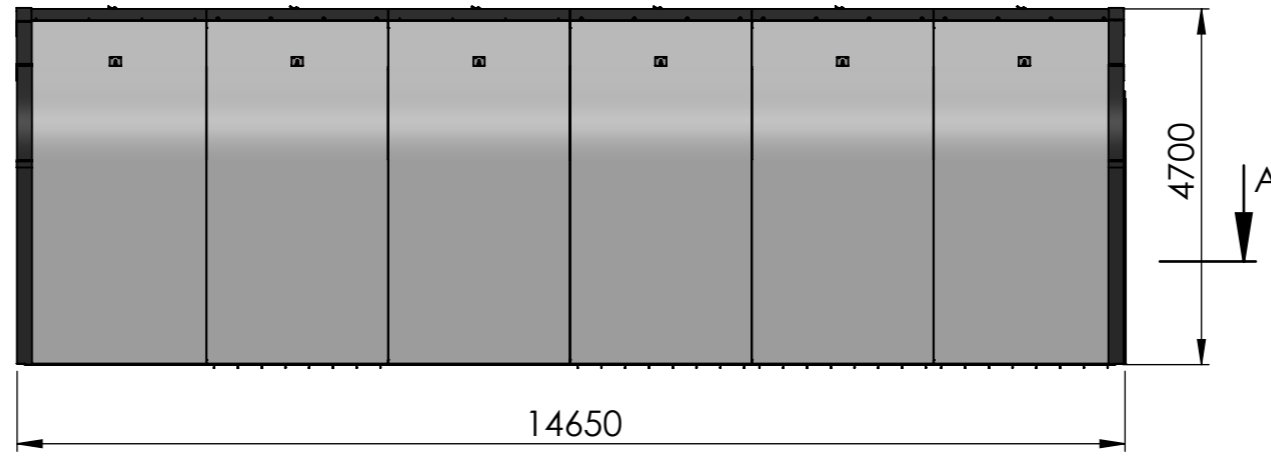

 <b>komposithallen</b>		REVIDERAD 2018-03-12	
		Komposithallen AB Vävaregatan 7 665 32 Kil	
	NAMN	DATE	TITLE:
SKAPAD	Hannes Jernberg	2018-03-12	7x14,6m hall
KONTROLL			
GODKÄND			
TILLVERKAS			
MATERIAL:		DWG NO.	A3
		<b>20180312_01</b>	
WEIGHT:		SCALE:1:50	SHEET 1 OF 3



 <b>komposithallen</b>		REVIDERAD 2018-03-12	
		Komposithallen AB Vävaregatan 7 665 32 Kil	
	NAMN	DATE	TITLE:
SKAPAD	Hannes Jernberg	2018-03-12	7x14,6m hall
KONTROLL			
GODKÄND			
TILLVERKAS			
MATERIAL:		DWG NO.	A3
		20180312_01	
WEIGHT:		SCALE:1:100	SHEET 2 OF 3



SECTION A-A

 <b>komposithallen</b>		REVIDERAD 2018-03-12	
		Komposithallen AB Vävaregatan 7 665 32 Kil	
SKAPAD	NAMN	DATE	TITLE:  7x14,6m hall
	Hannes Jernberg	2018-03-12	
KONTROLL			
GODKÄND			
TILLVERKAS			DWG NO. <b>20180312_01</b>
MATERIAL:		SCALE:1:100	
WEIGHT:		SHEET 3 OF 3	

A3